

Investitor:
MIROSLAV MATIJEVIĆ, Batajnica
IDEJNO REŠENJE
KUĆA ZA ODMOR, Novi Slankamen

autor:
Branislav STANKOVIĆ






SADRŽAJ IDEJNOG REŠENJA




- 0.1. Naslovna strana
- 0.2. Sadržaj
- 0.3. Grafička dokumentacija

- List 01... SITUACIJA, R 1:500
- List 02... OSNOVA PRIZEMLJA, R 1:100
- List 03... OSNOVA POTKROVLJA, R1:100
- List 04... IZGLEDI, R1:100
- List 05... 3D MODEL
- List 06... 3D MODEL
- List 07... 3D MODEL
- List 08... 3D MODEL
- List 10... 3D MODEL
- List 11... 3D MODEL
- List 12... 3D MODEL
- List 13... 3D MODEL
- List 14... 3D MODEL

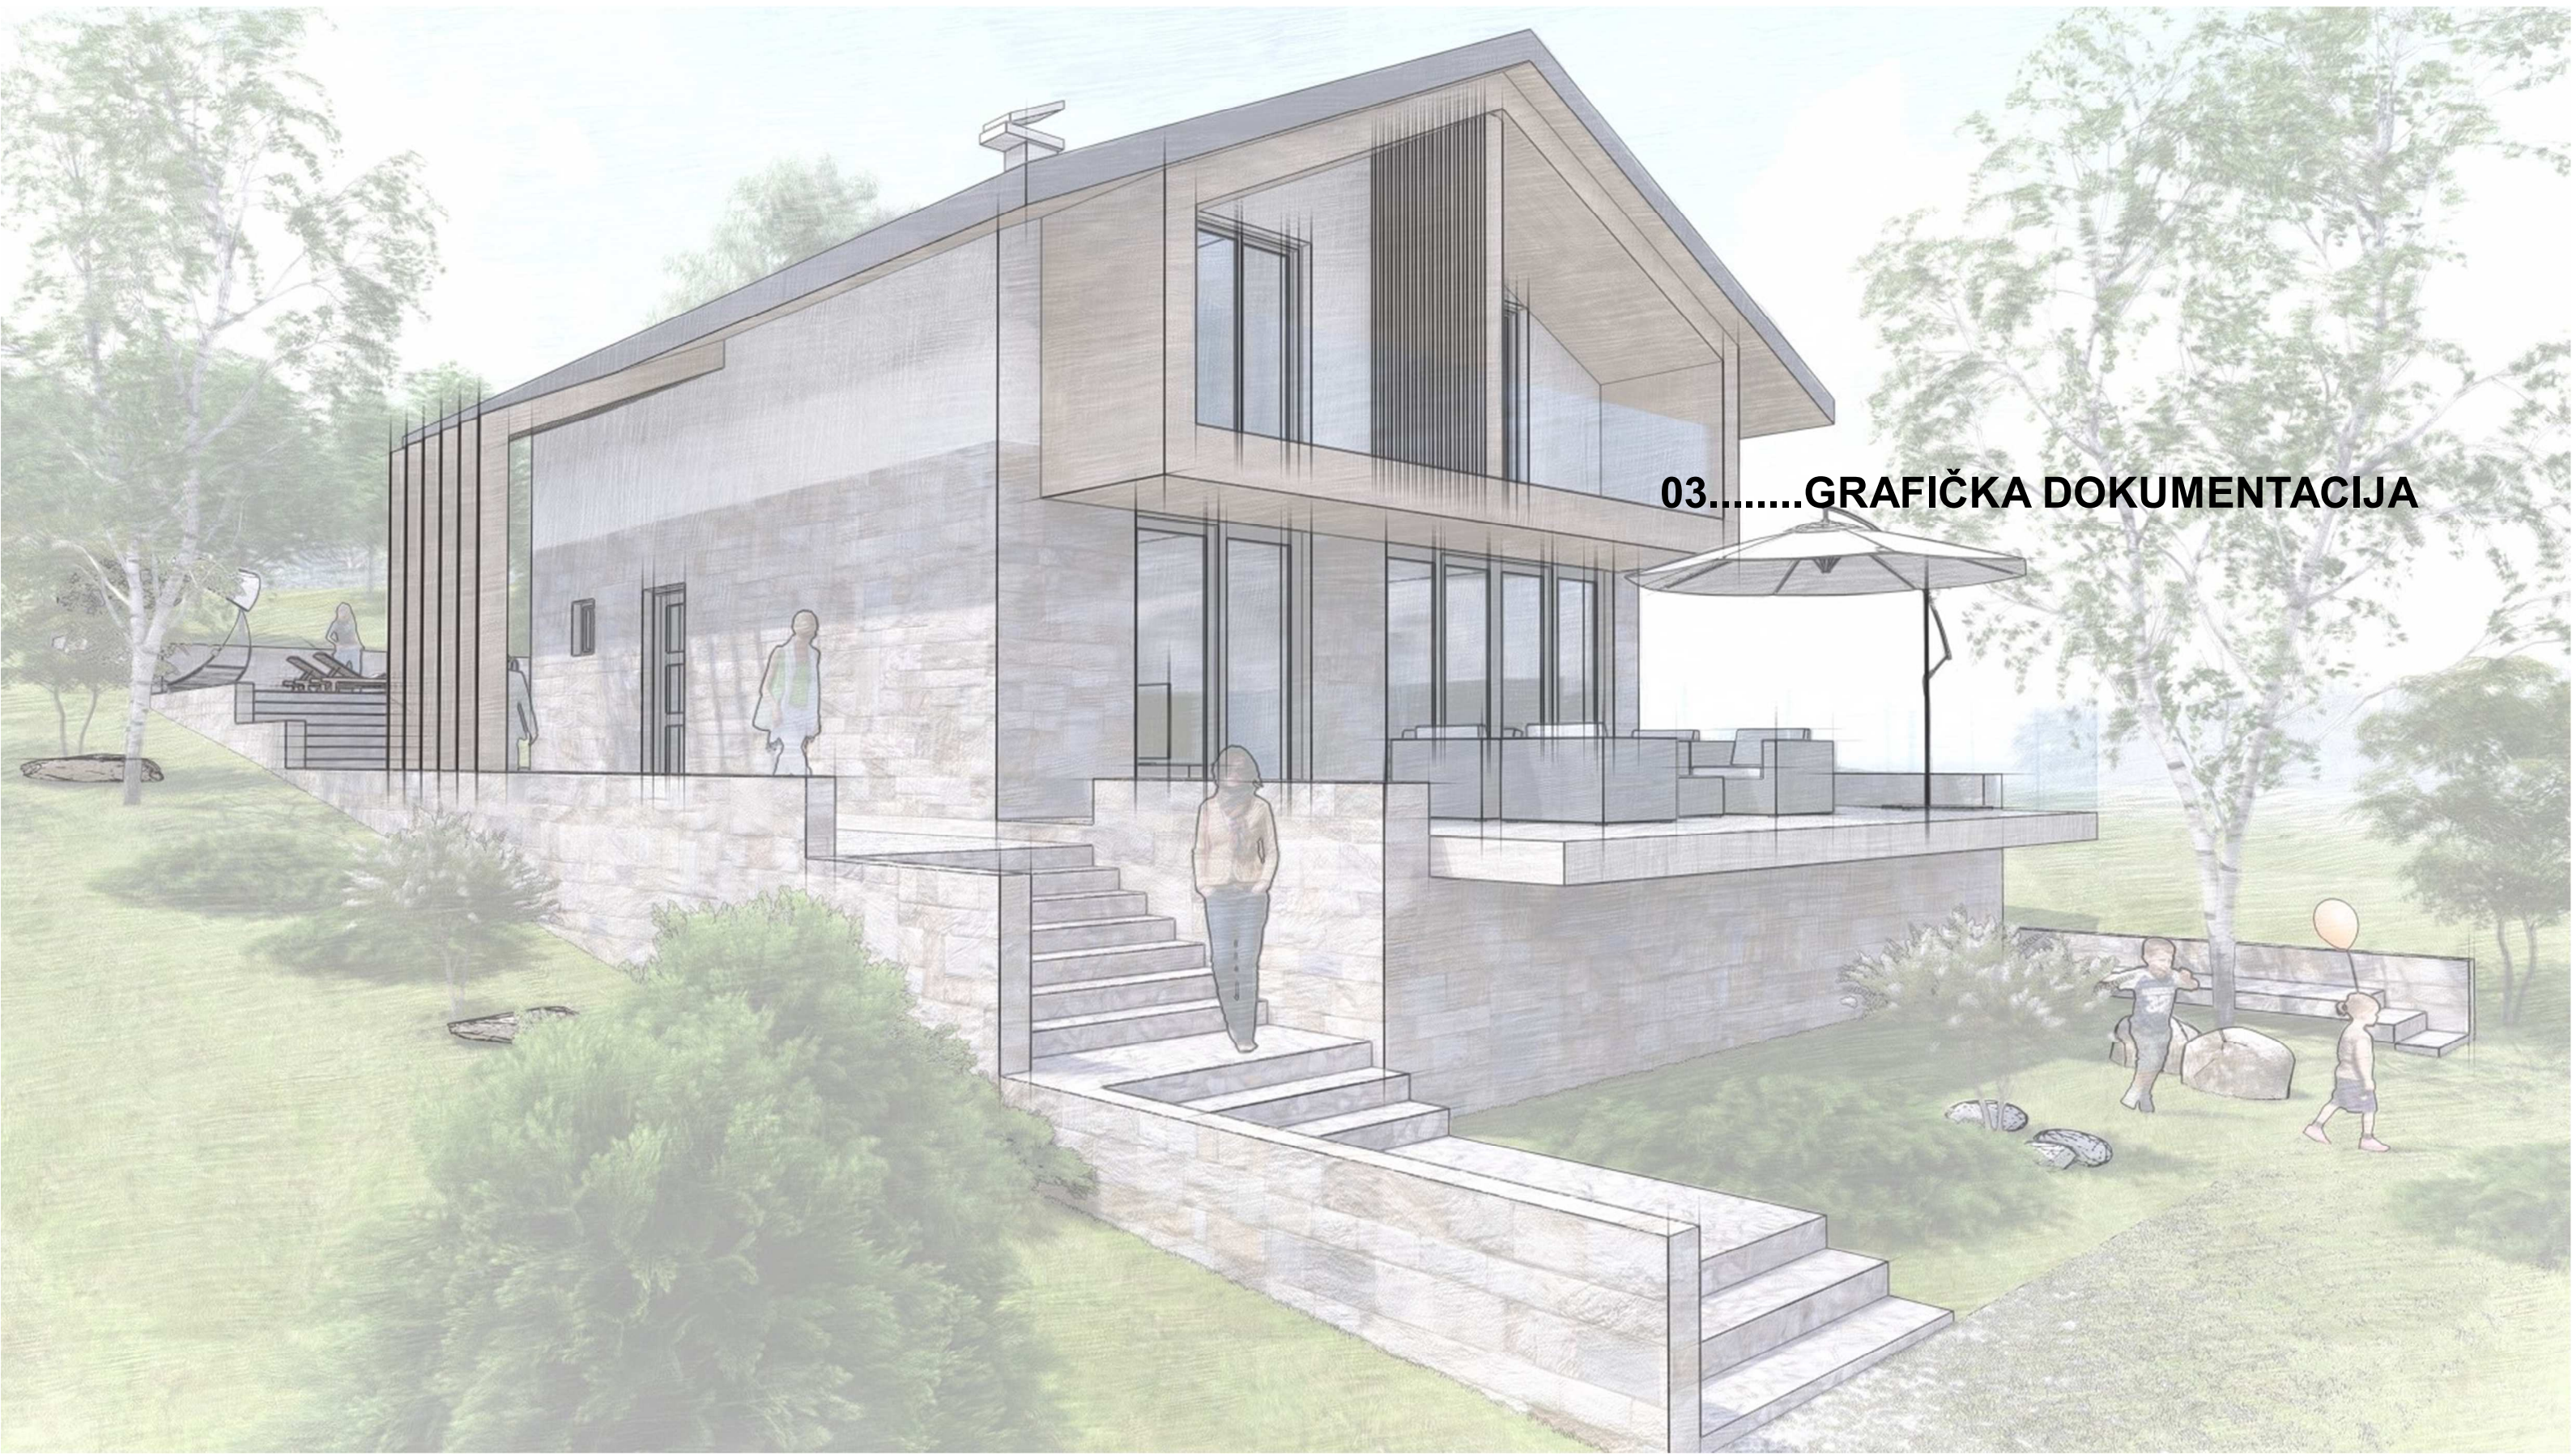

03.....GRAFIČKA DOKUMENTACIJA

1	BRUTO PRIZEMLJE	80.98
2	BRUTO POTKROVLJE	96.77
		177.75 m ²

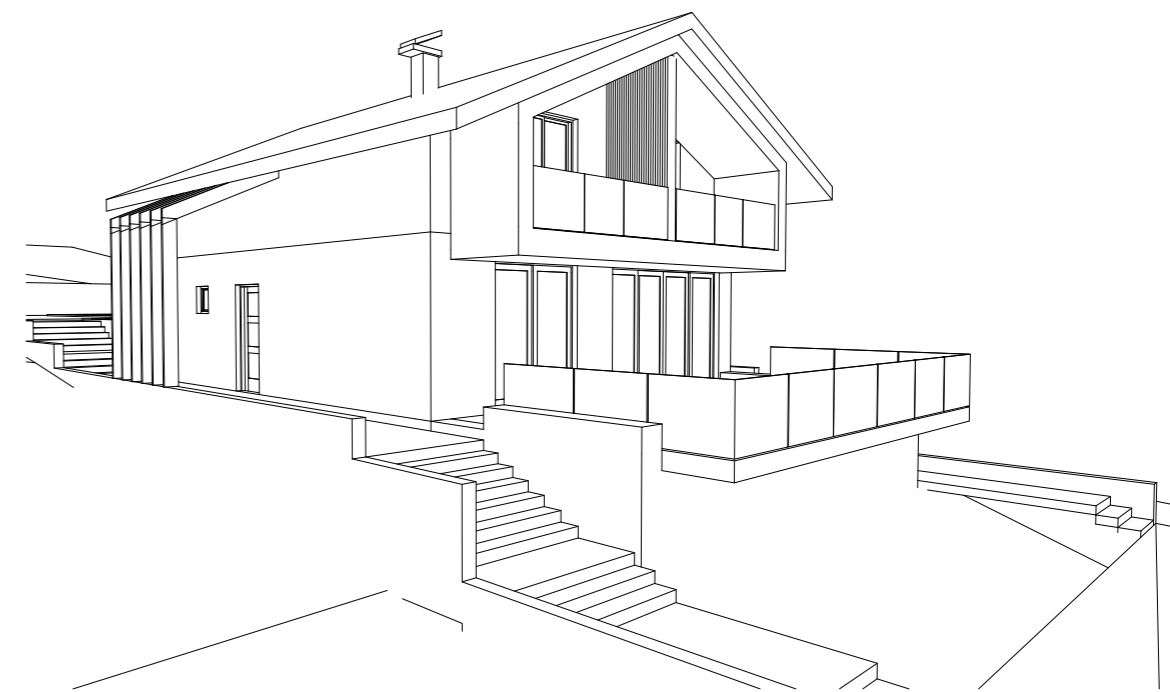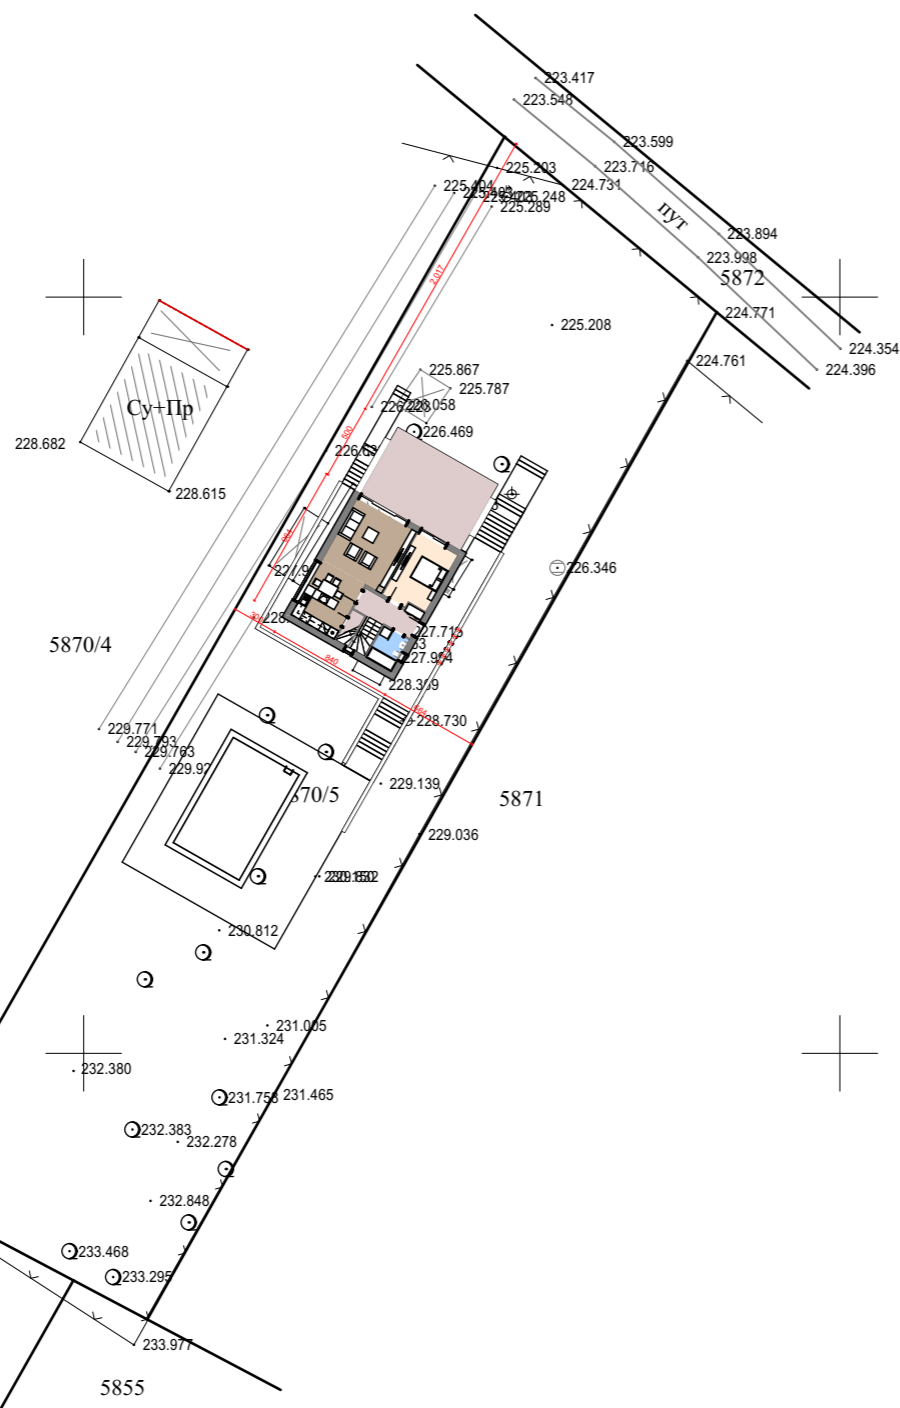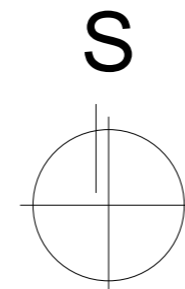


SITUACIJA - 1:500, 1:100

KUĆA ZA ODMOR, NOVI SLANKAMEN



autor: B.Stanković

LIST 1

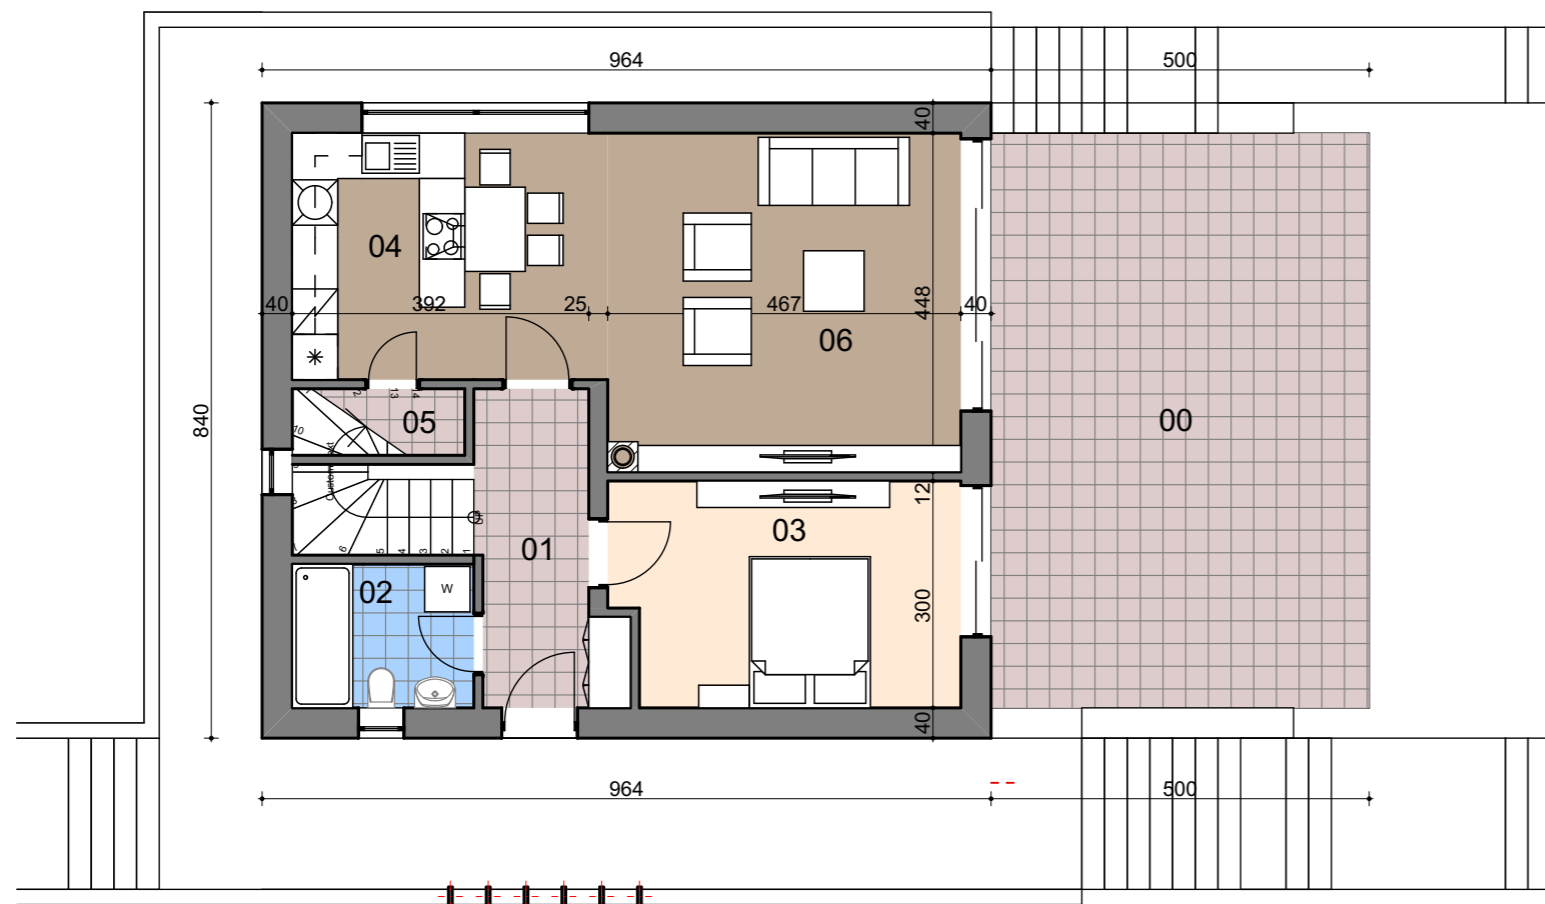


OSNOVA PRIZEMLJA		
RB	Ime prostorije	Neto površina [m2]
01	ulazni trem	6.83
02	kupatilo	4.56
03	roditeljska soba	13.46
04	kuhinja i trpezarija	13.59
05	ostava	2.01
06	dnevni boravak	20.92
		61.37 m ²

BRUTO površina prizemlja [m2]

80.98

OSNOVA PRIZEMLJA - 1:100

KUĆA ZA ODMOR, NOVI SLANKAMEN

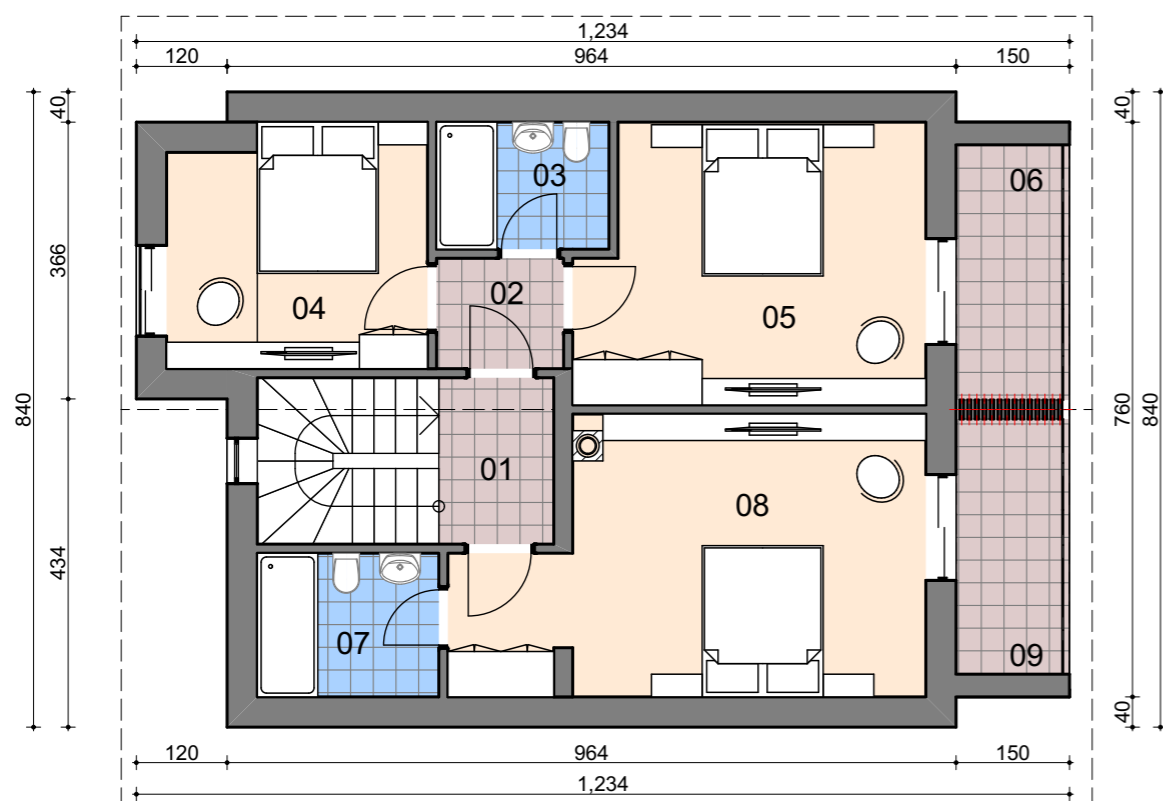



OSNOVA POTKROVLJA		
RB	Ime prostorije	Neto površina [m2]
01	hodnik i stepenište	8.34
02	hodnik	2.45
03	kupatilo	3.83
04	soba	10.77
05	soba	16.39
06	terasa	5.06
07	kupatilo	4.56
08	glavna soba	20.44
09	terasa	5.06
		76.90 m ²

BRUTO površina potkrovlja [m2]

96.77

OSNOVA POTKROVLJA - 1:100

KUĆA ZA ODMOR, NOVI SLANKAMEN

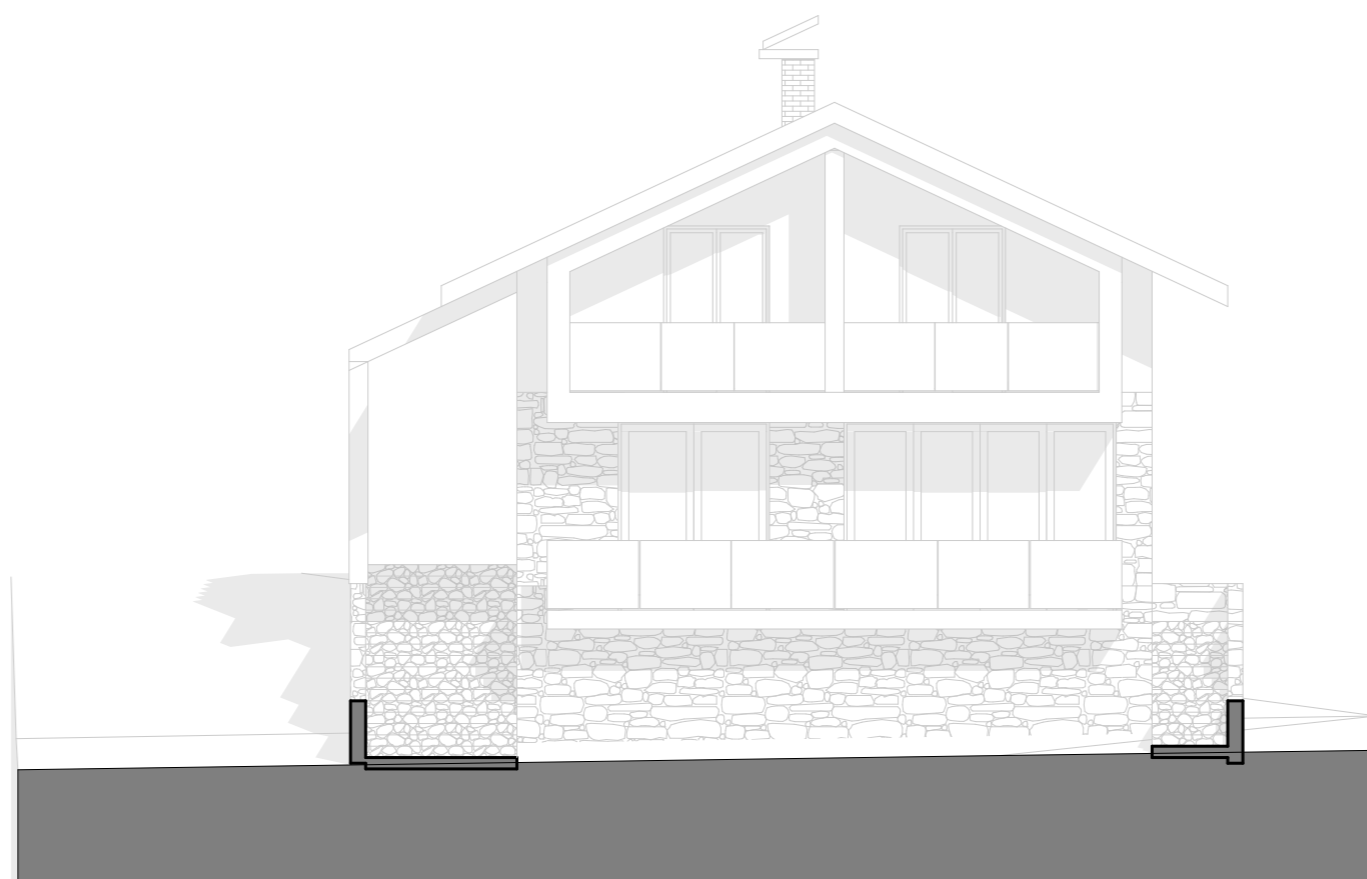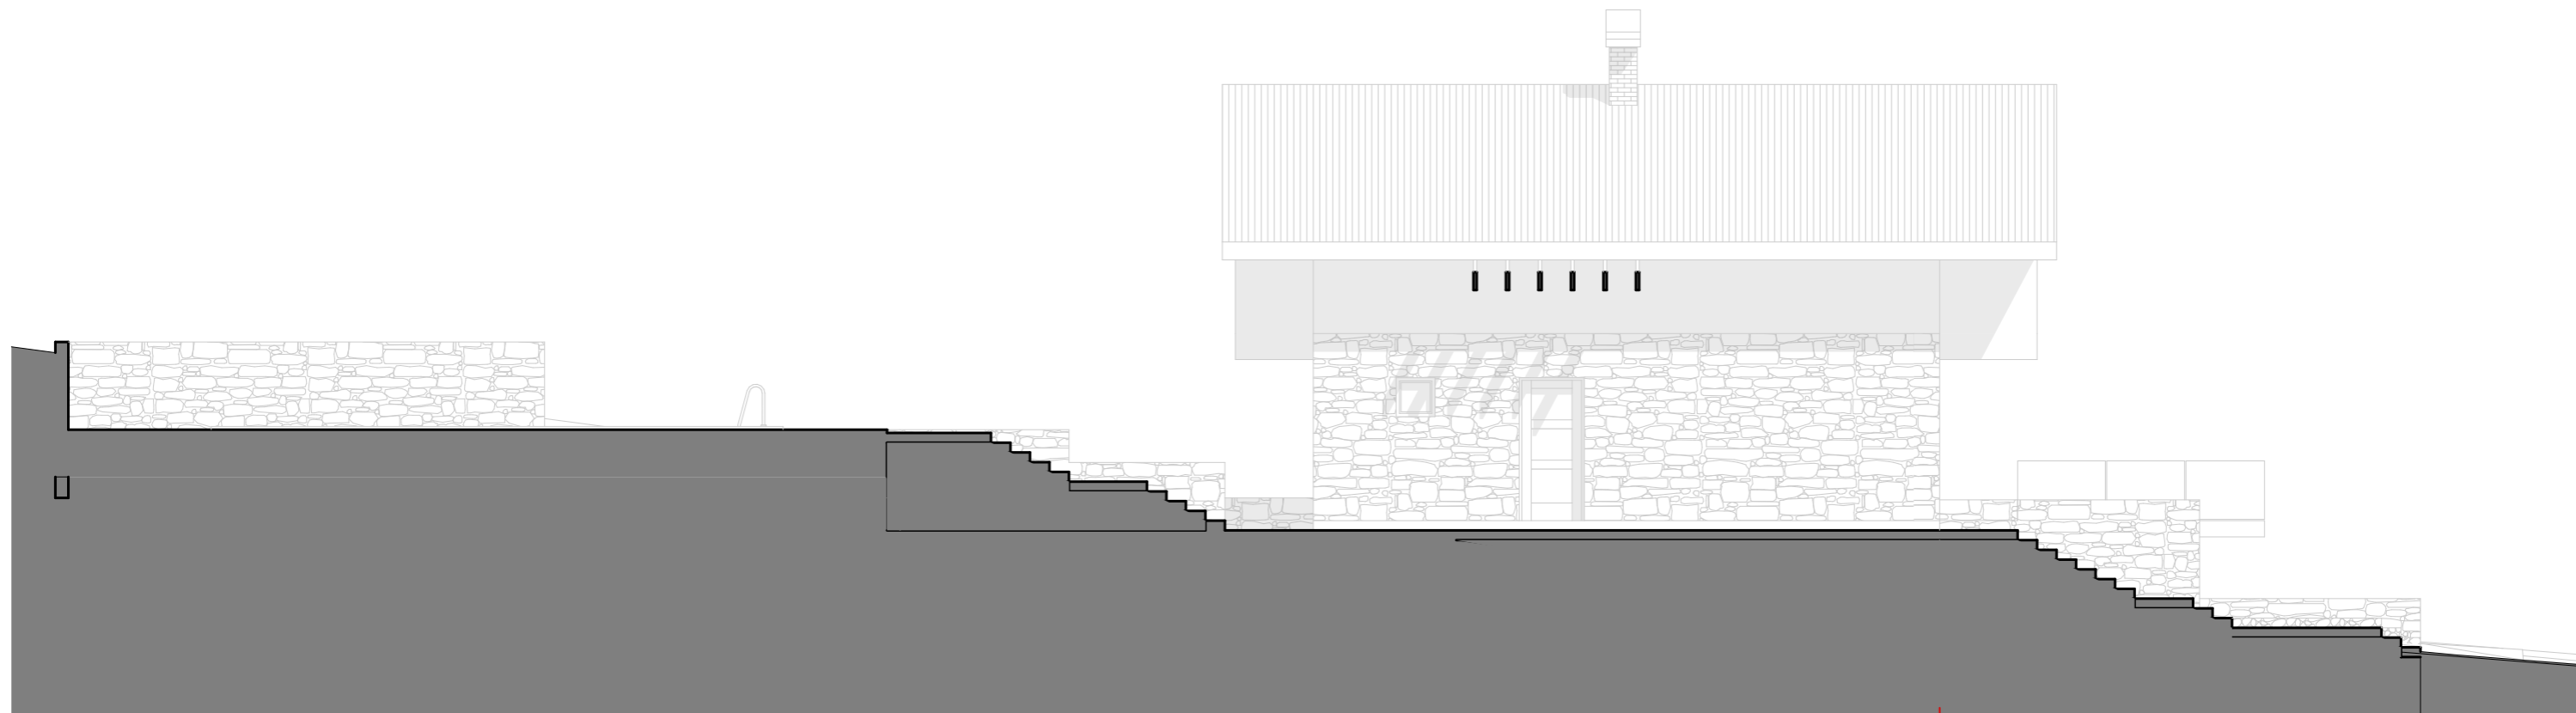

IZGLEDI - 1:100

KUĆA ZA ODMOR, NOVI SLANKAMEN



3D MODEL -

KUĆA ZA ODMOR, NOVI SLANKAMEN



3D MODEL -

KUĆA ZA ODMOR, NOVI SLANKAMEN



3D MODEL -

KUĆA ZA ODMOR, NOVI SLANKAMEN



3D MODEL -

KUĆA ZA ODMOR, NOVI SLANKAMEN



3D MODEL -

KUĆA ZA ODMOR, NOVI SLANKAMEN



3D MODEL -

KUĆA ZA ODMOR, NOVI SLANKAMEN



autor: B.Stanković



3D MODEL -

KUĆA ZA ODMOR, NOVI SLANKAMEN



autor: B.Stanković

LIST 11



3D MODEL -

KUĆA ZA ODMOR, NOVI SLANKAMEN



autor: B.Stanković

LIST 12



3D MODEL -

KUĆA ZA ODMOR, NOVI SLANKAMEN



autor: B.Stanković



3D MODEL -

KUĆA ZA ODMOR, NOVI SLANKAMEN



autor: B.Stanković